




SITE PLAN
SCALE: 1 inch = 40 ft.

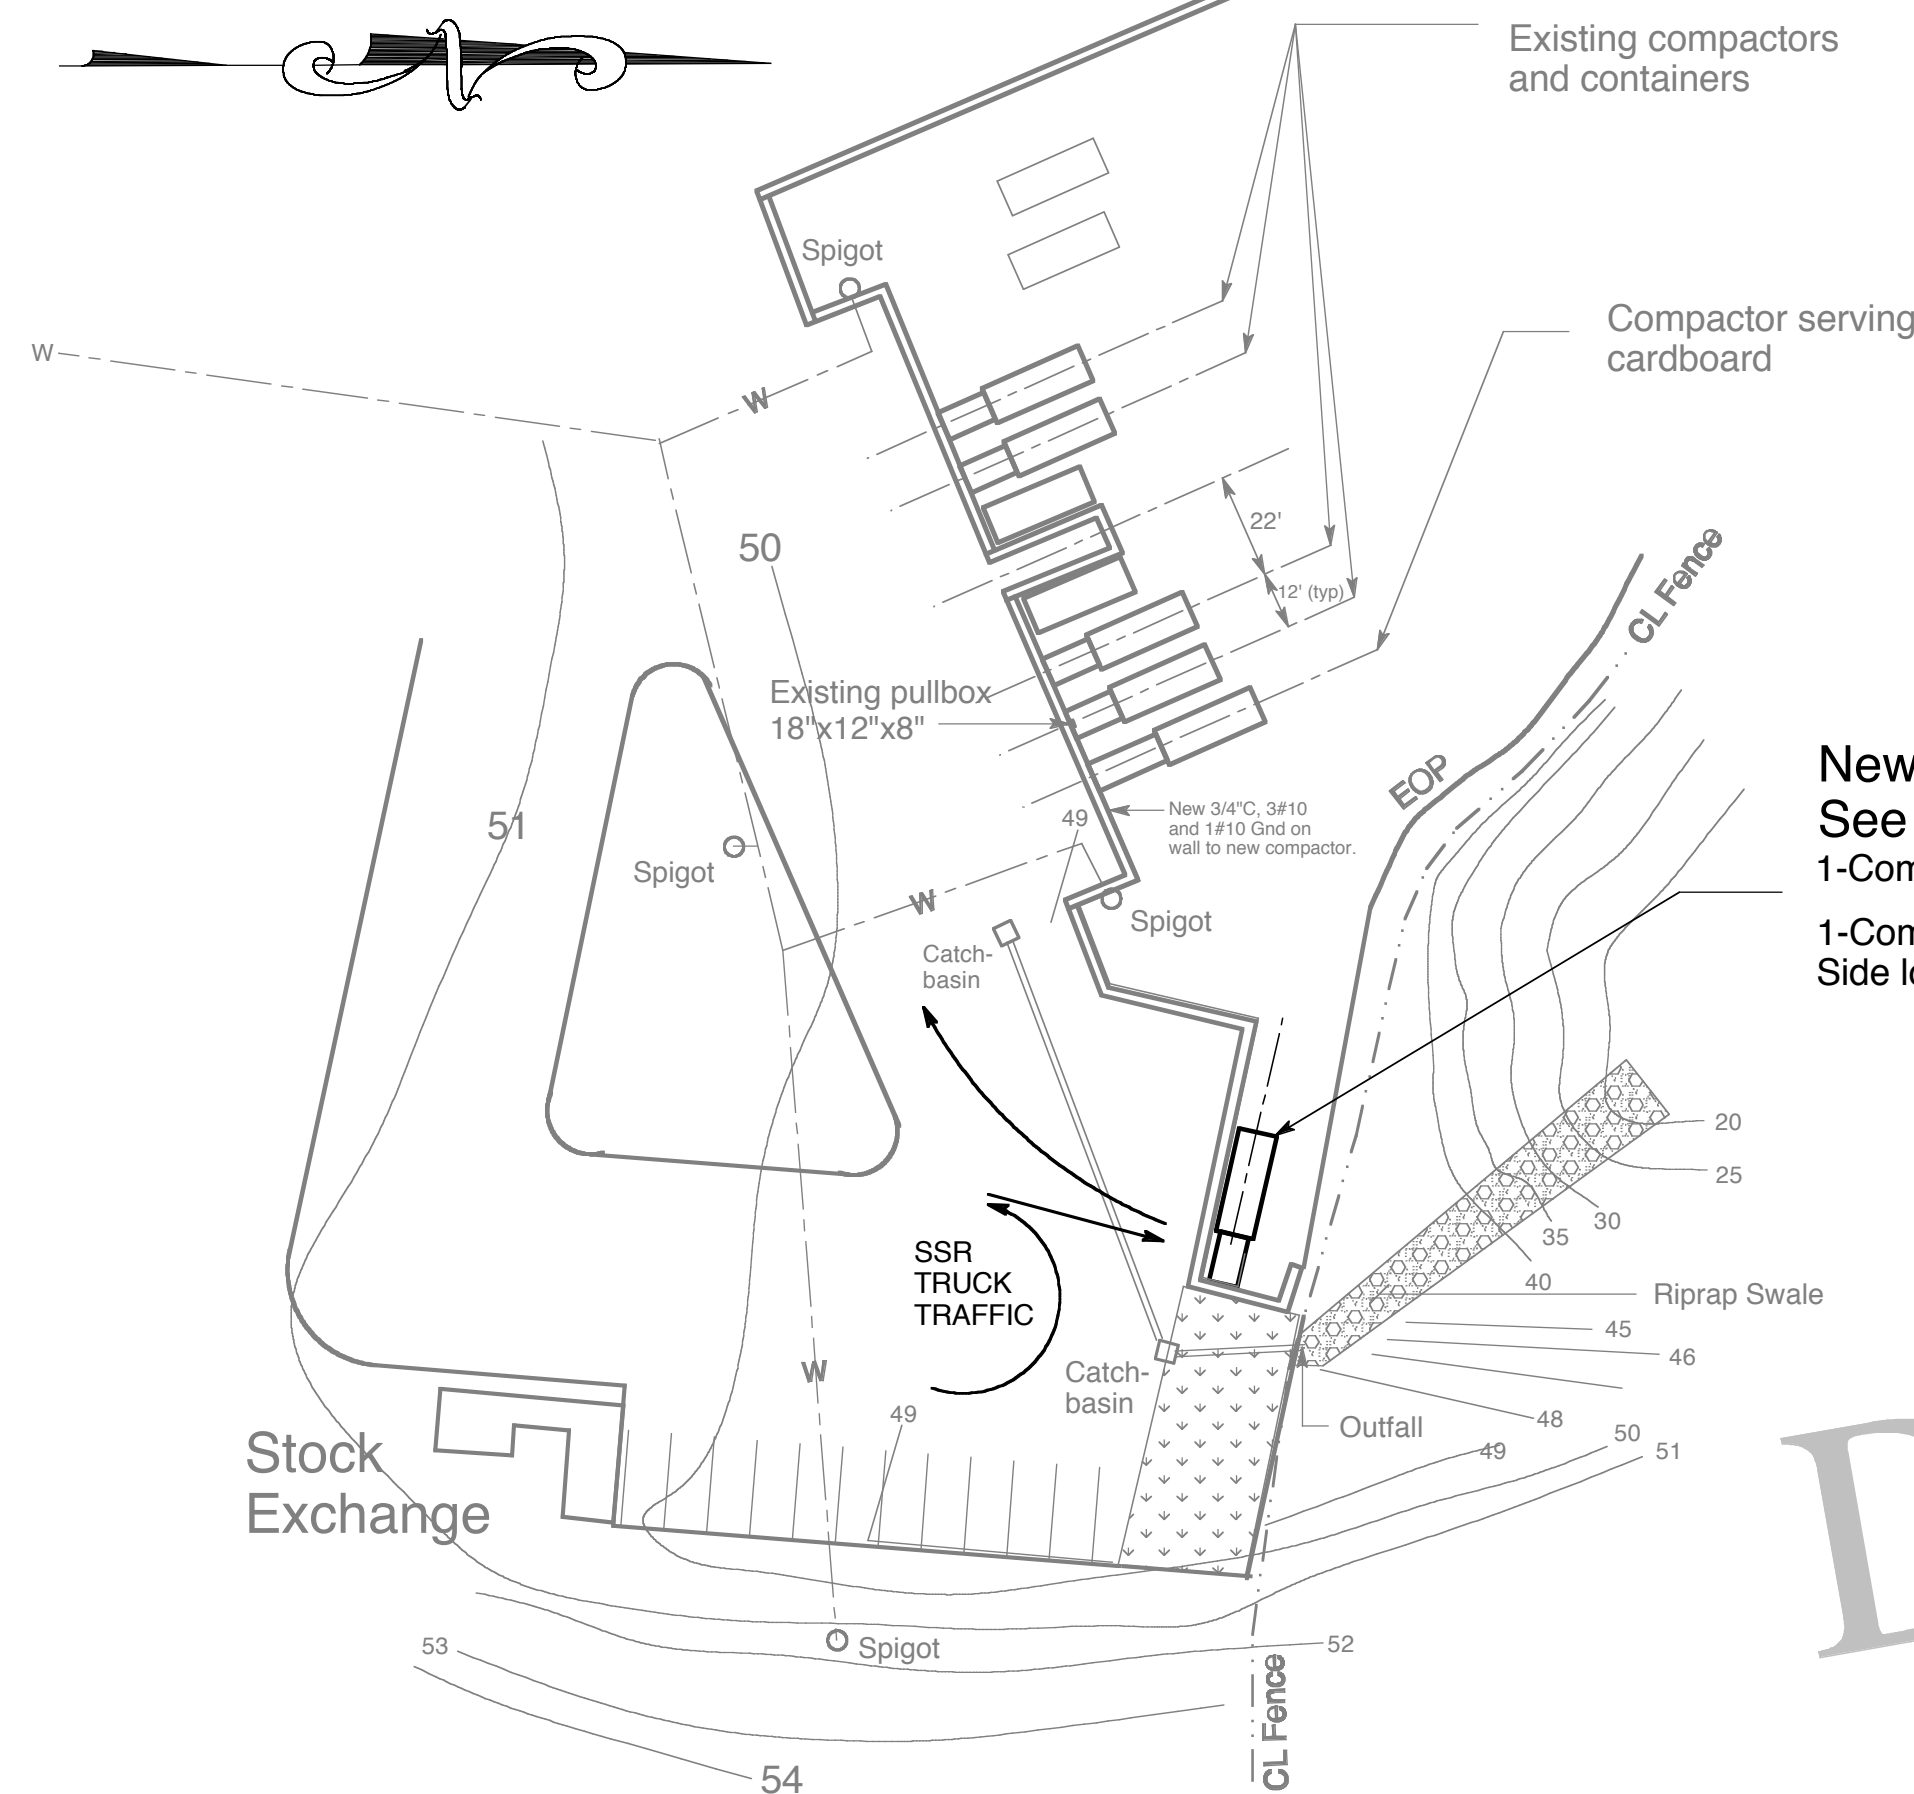


New SSR Compactor
See Plan Below:
1-Compaction Container: 40 CY
1-Compactor: 2 CY
Side loading

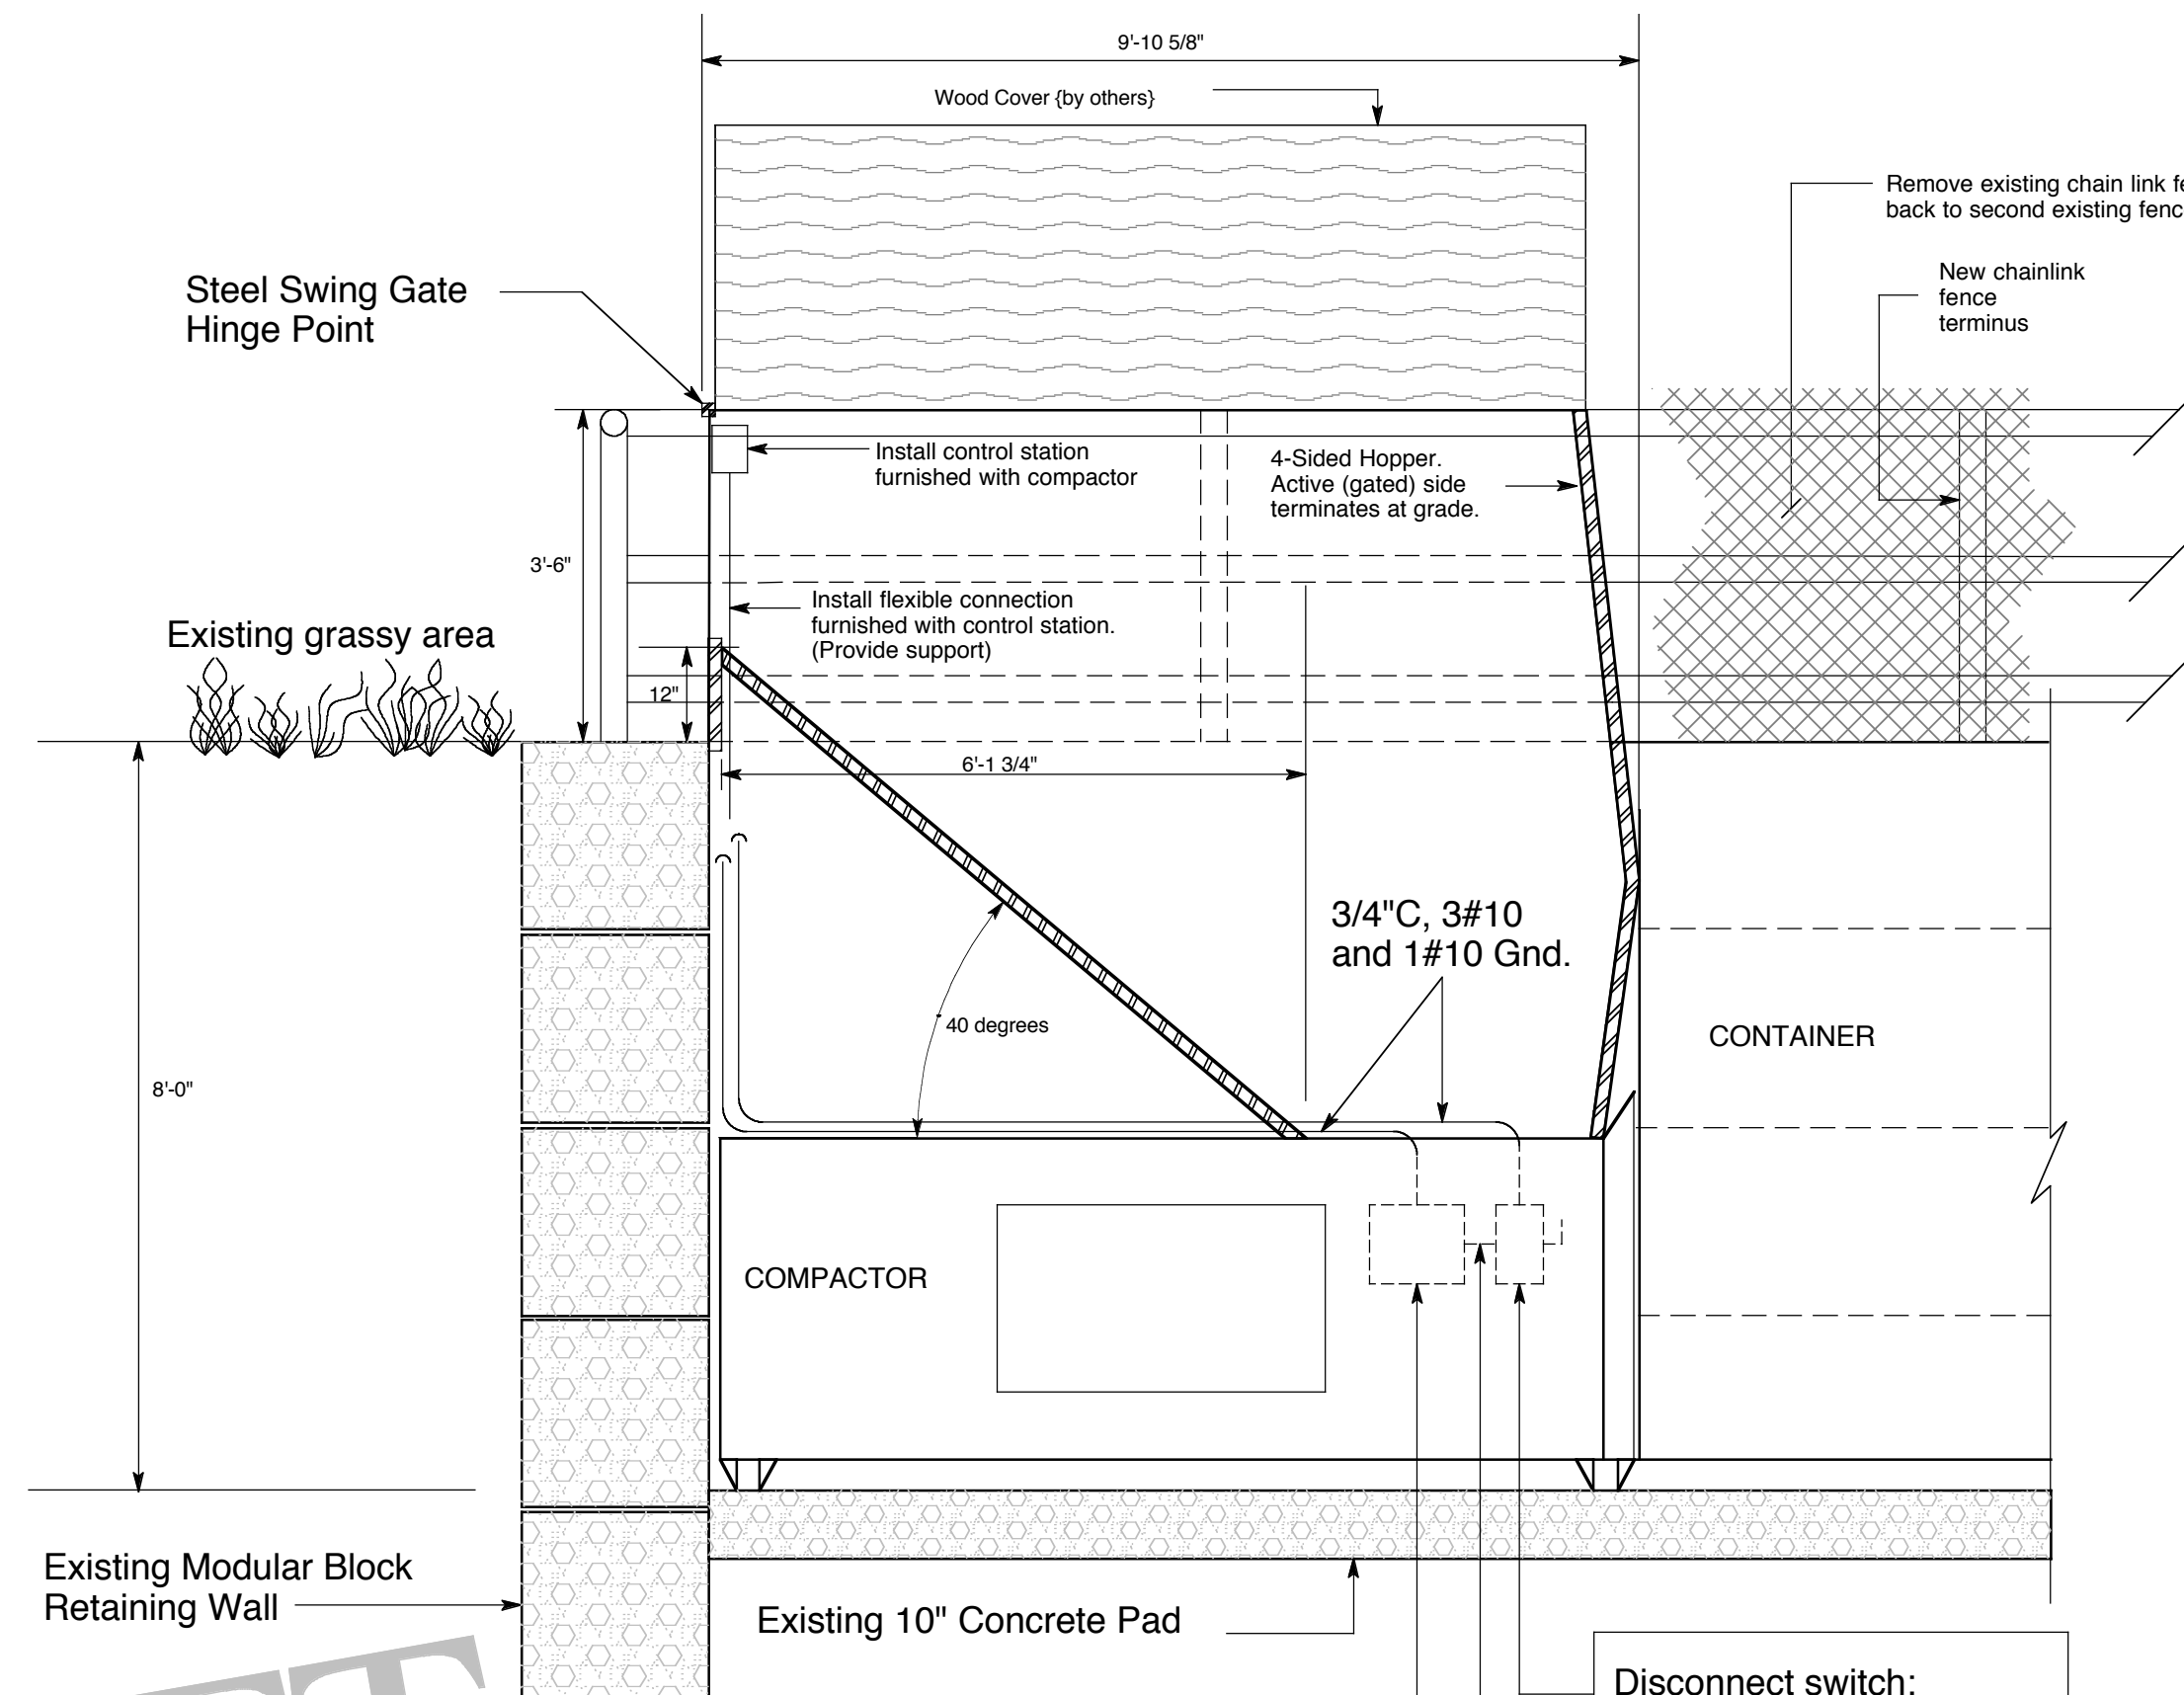

SECTION A-A
SCALE: 1" = 2'-0"

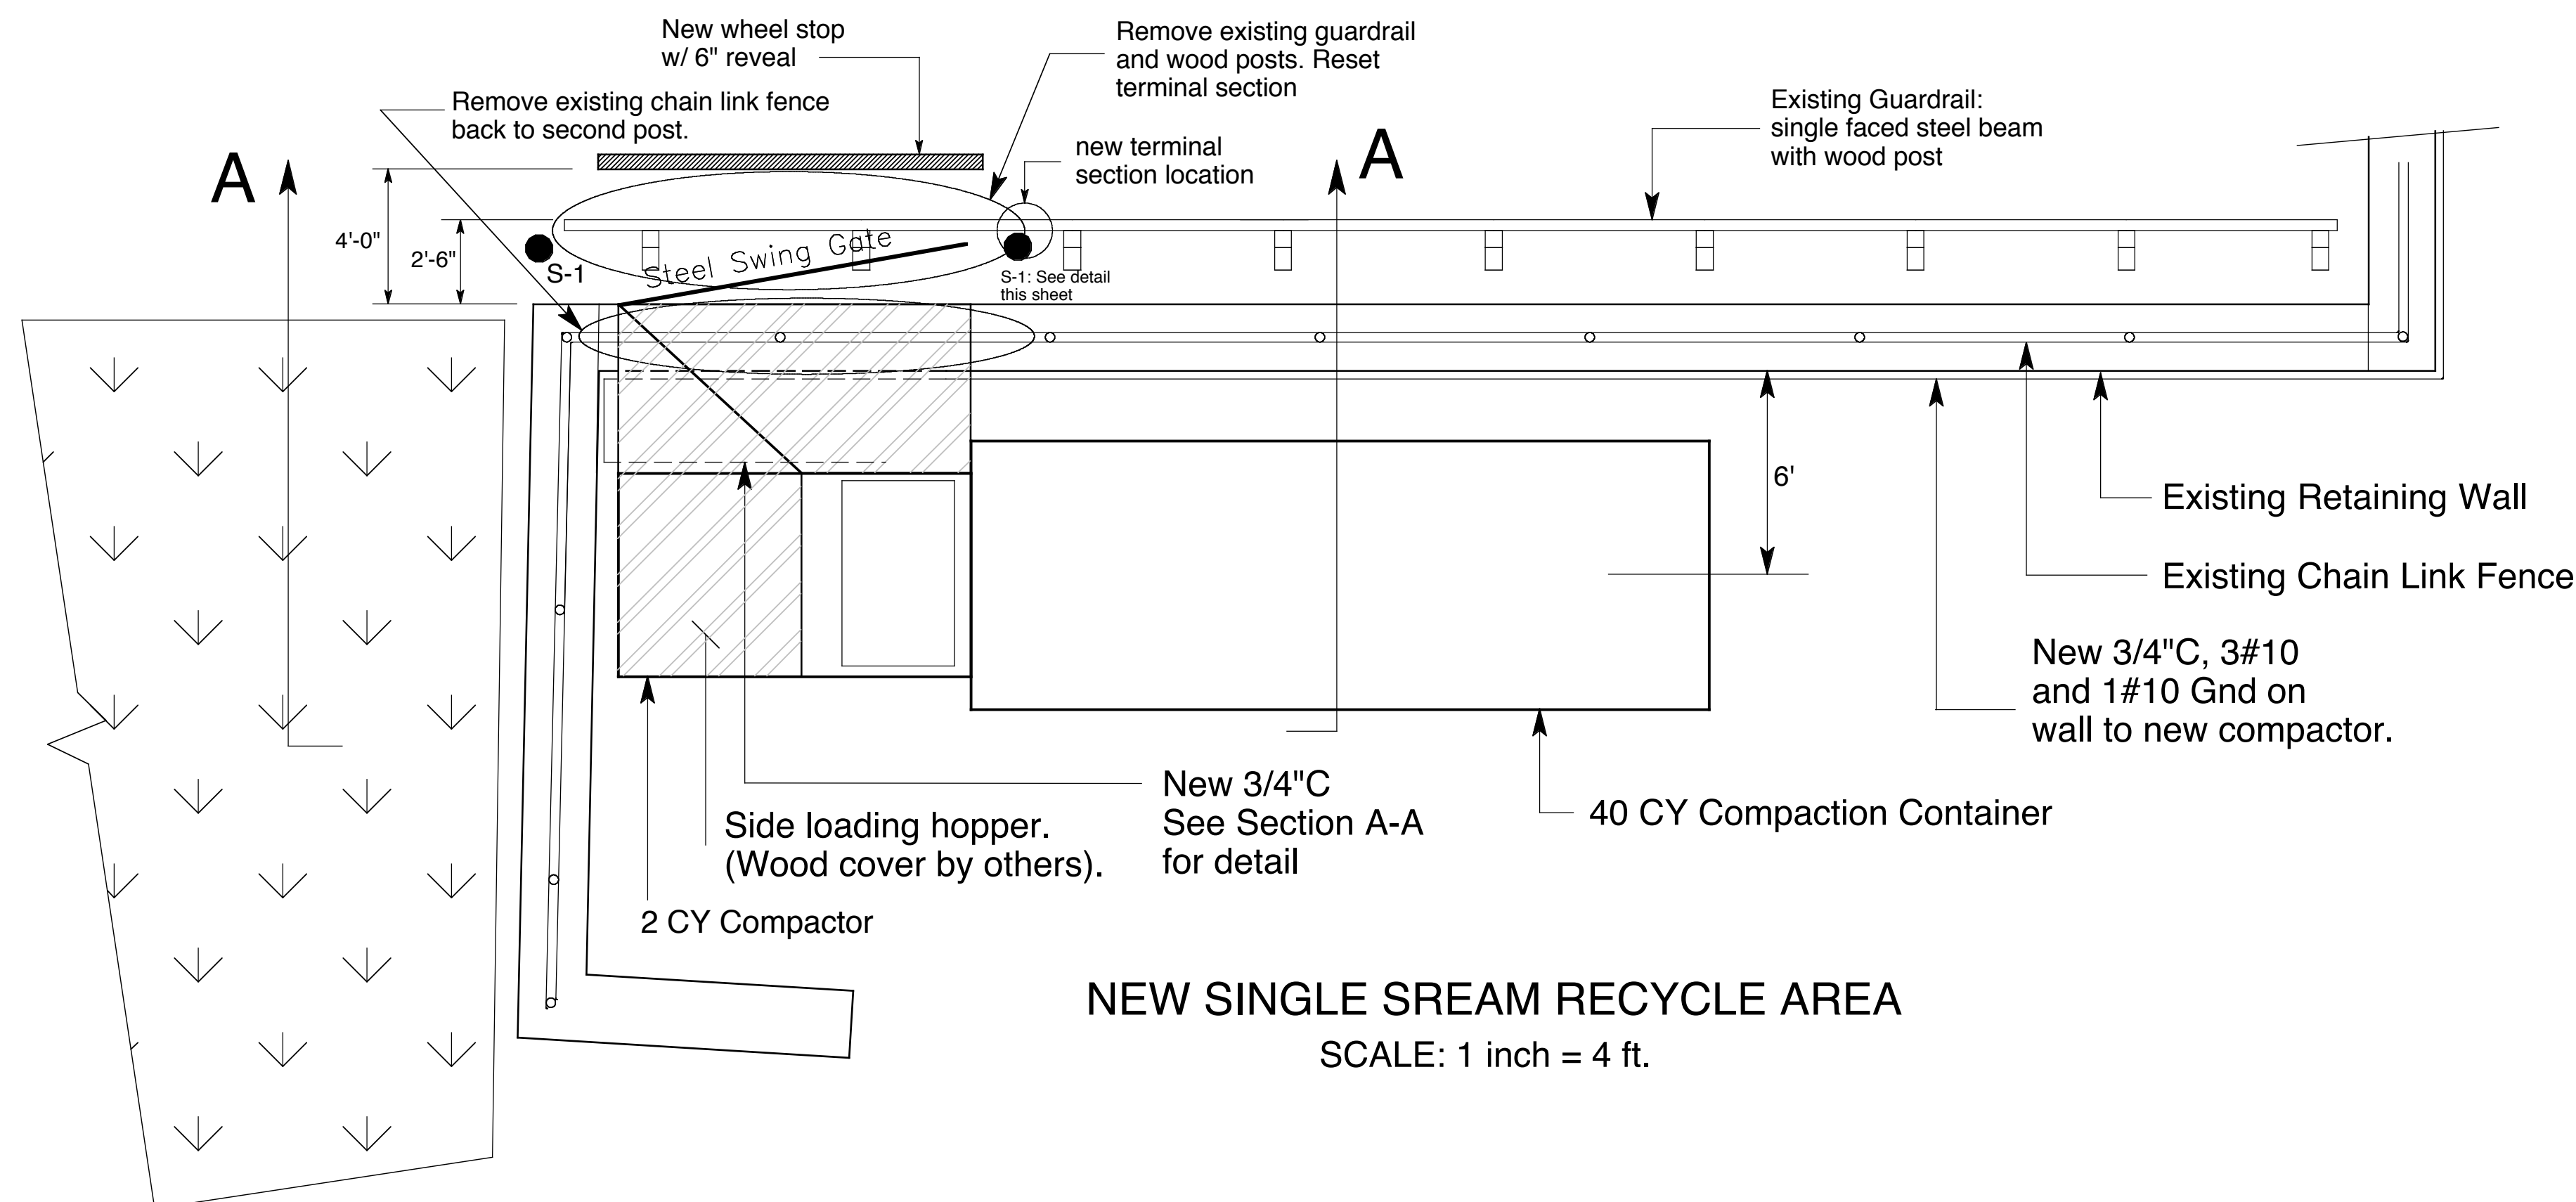


NEW SINGLE STREAM RECYCLE AREA
SCALE: 1 inch = 4 ft.

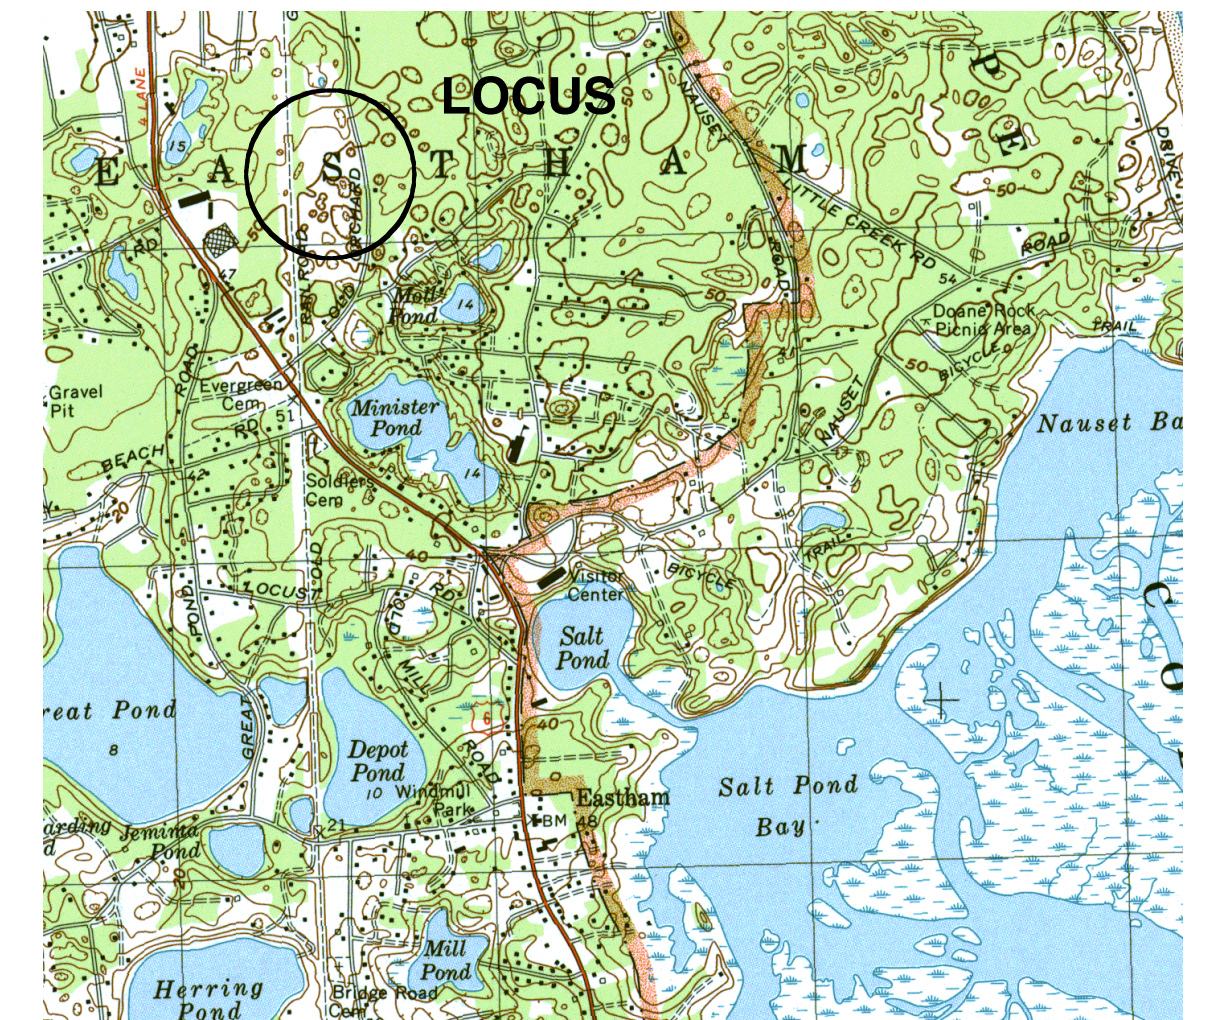

PROJECT LOCUS
Scale: 1" = 2000'

GENERAL NOTES

1. All electrical items to meet Massachusetts and local electrical codes.
2. Existing conditions and topography obtained per As-Built drawing dated November 2003 by A T P ENVIRONMENTAL.
3. All materials and components to be removed as part of the work shall be transported and disposed of off-site by the Contractor in accordance with all applicable local, state, and federal regulations.
4. All areas disturbed by the Contractor, including areas beyond the limits of work, shall be restored by the Contractor at no additional cost to the Owner.
5. Sections and details shown are based upon sections and details in the bid plans prepared by ATP Environmental and Weston and Sampson Engineers, Inc. dated January 2003.
6. Contractor must notify "DIGSAFE" at 1-888-344-7233 at least 72 hours prior to construction.
7. All electrical work, shown and not shown, shall be designed by others. ATP assumes no responsibility for electrical engineering.

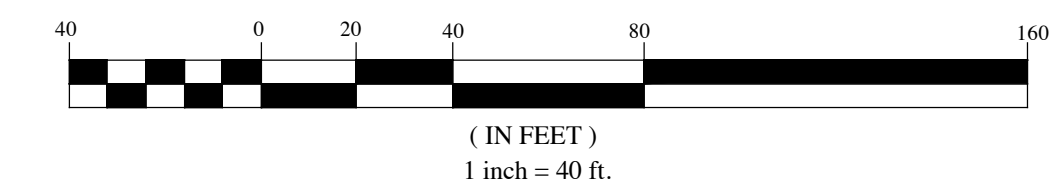

SINGLE STREAM RECYCLING FACILITY


FOR
OLD ORCHARD ROAD
EASTHAM, MA

AT P ENVIRONMENTAL
77 SHEFFIELD ROAD
MELROSE, MA 02176
781-662-6033


DATE: JANUARY 12, 2015

SHEET NO: 1 of 1

PROJ. NO. 14-235

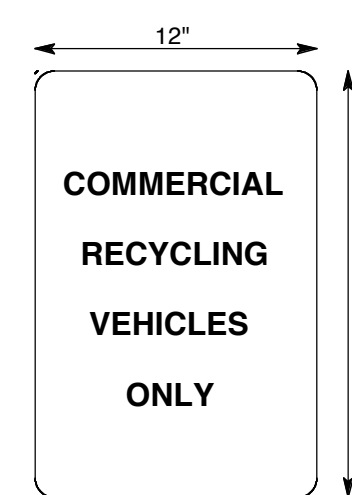

Sign Detail
Sign S-1

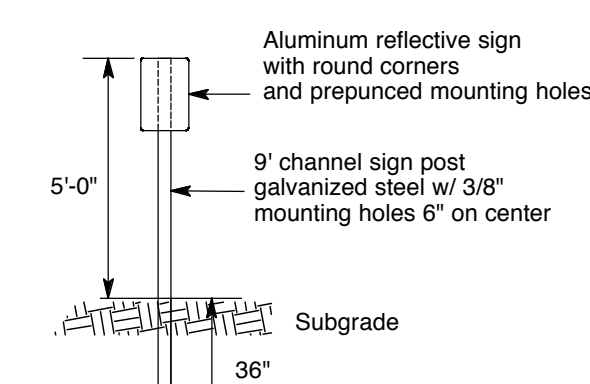

Steel Sign Post
All signs to be set plumb